


File Path C:\Users\Joshua.White\Desktop\Drawing4.dwg

Plot date 12/12/2018

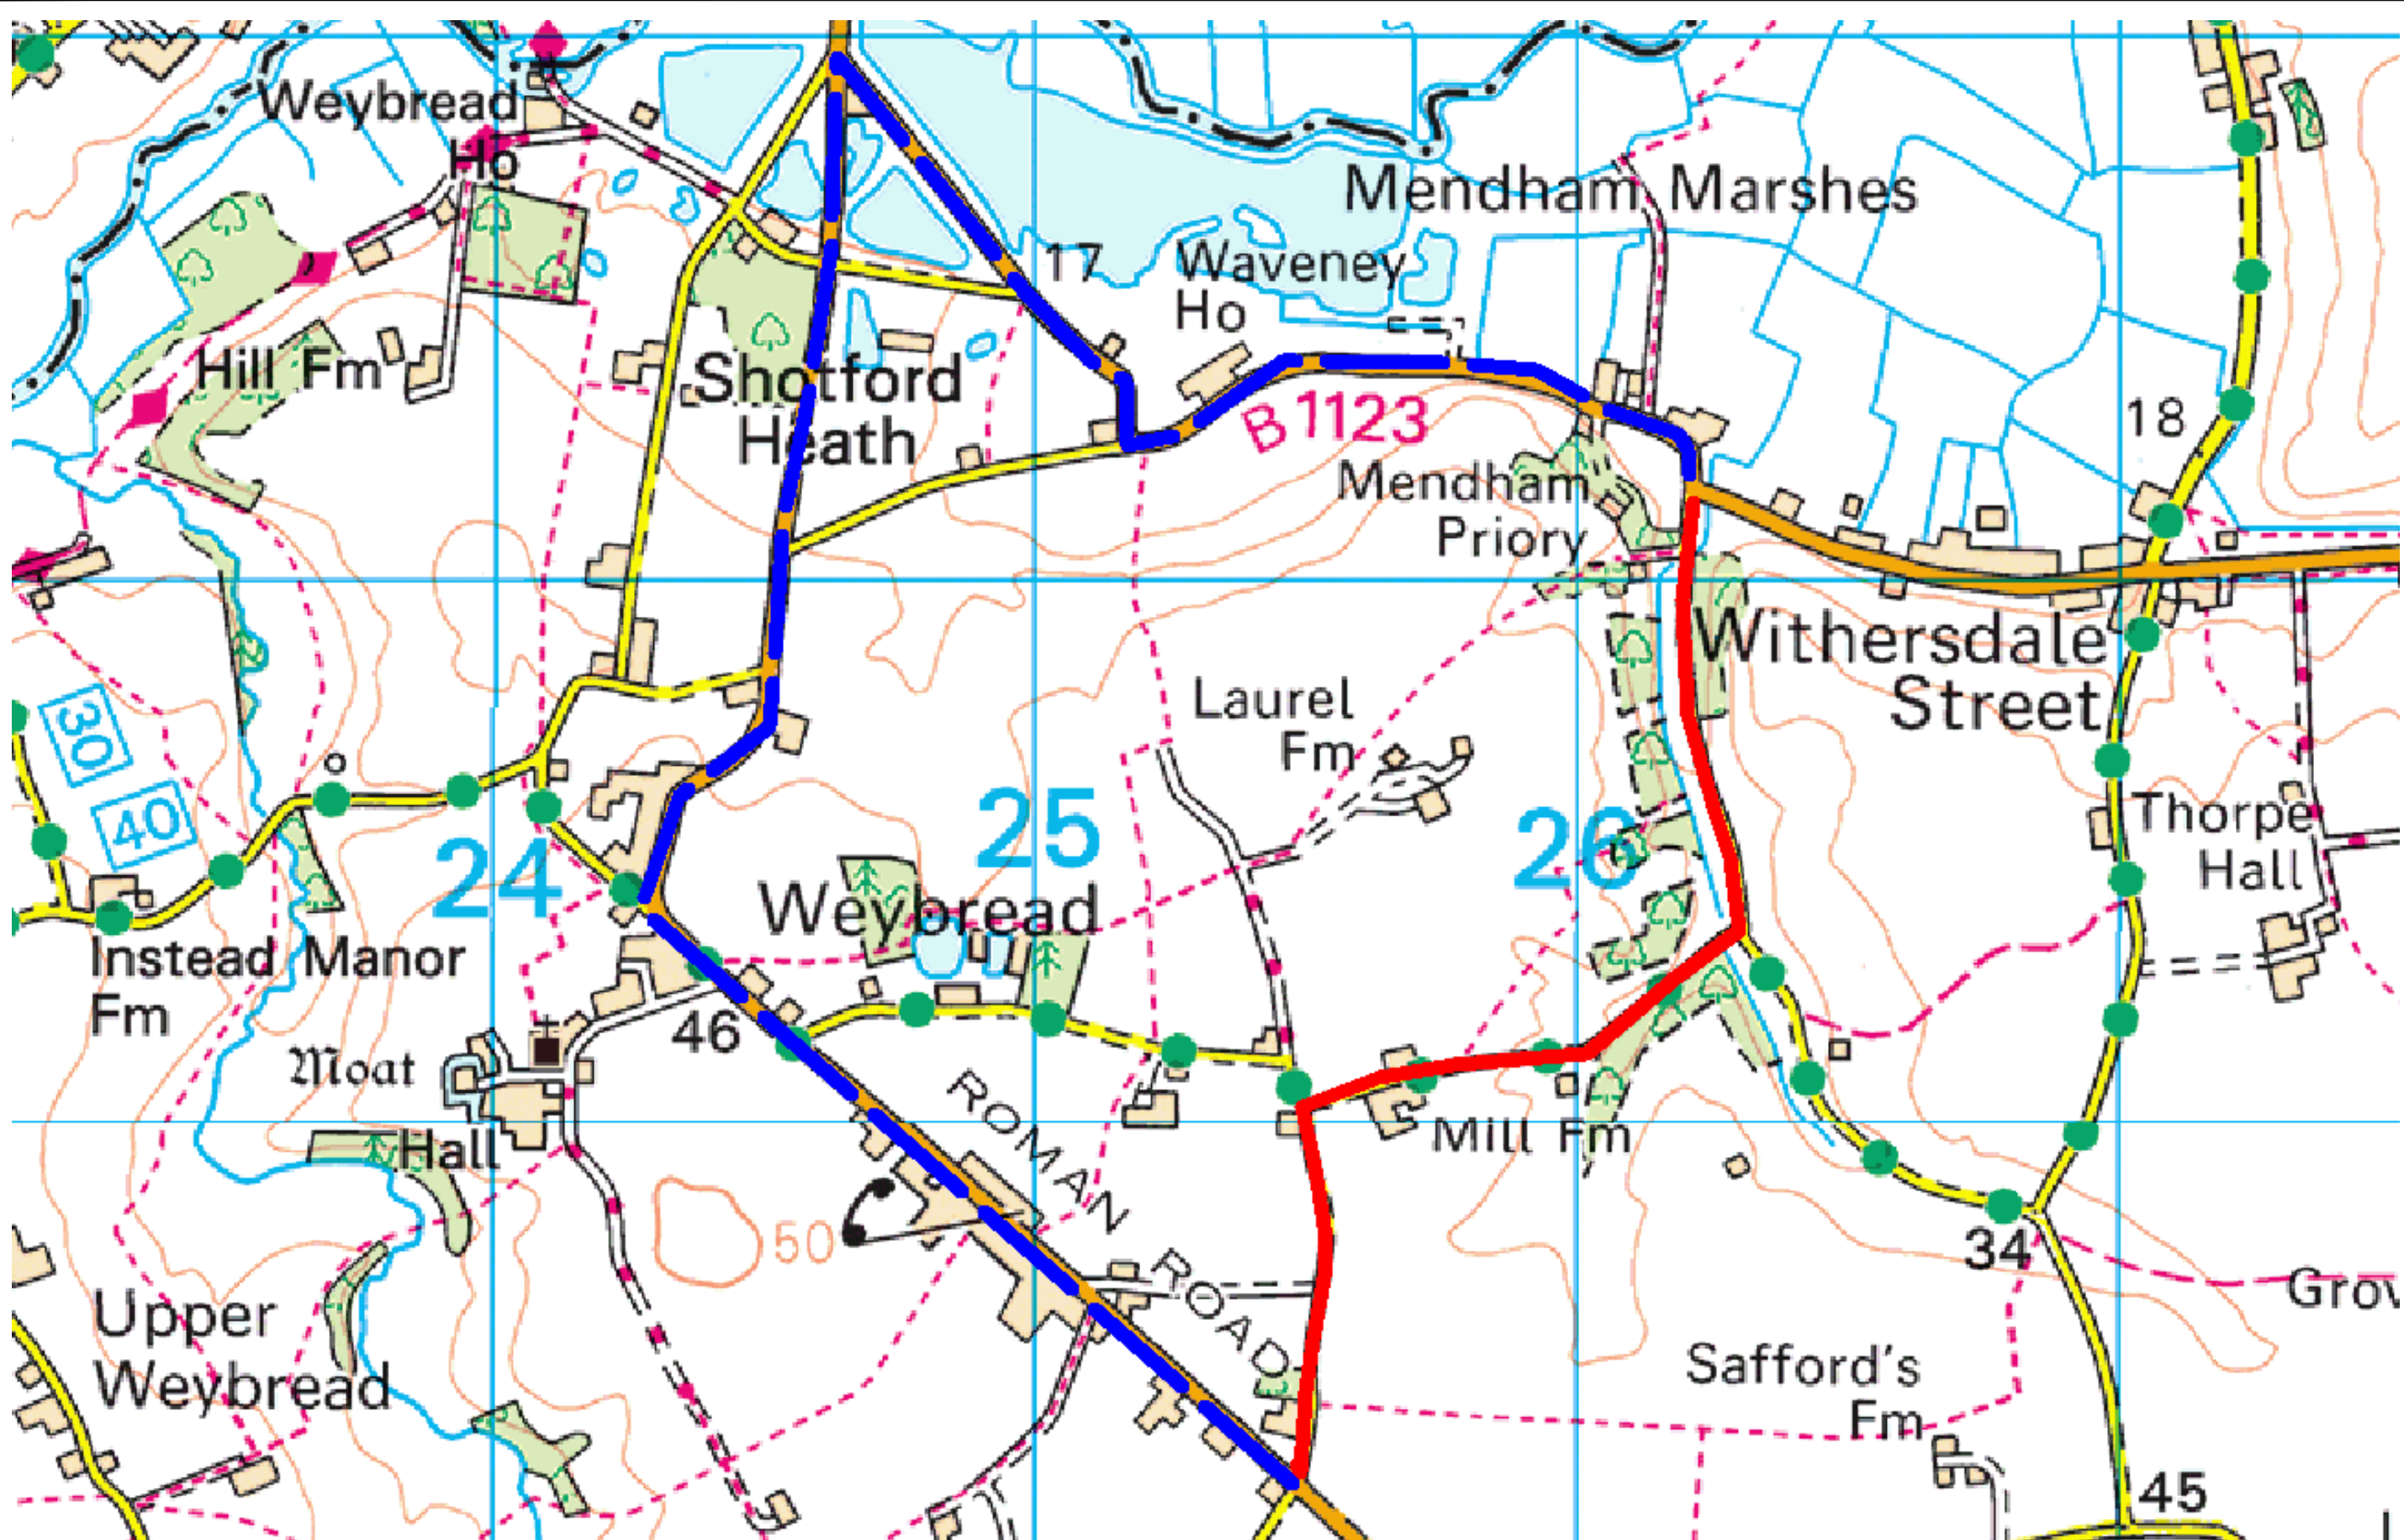

**Suffolk Highways**  
*your roads, our business*

Mike Thompson & Mark Stevens  
 Phoenix House, 3 Goddard Road, Ipswich, Suffolk IP1 5NP.  
 Highways enquires: 0345 606 6171 www.suffolk.gov.uk/highways

CLIENT

THIS MAP IS BASED UPON ORDNANCE SURVEY MATERIAL WITH THE PERMISSION OF ORDNANCE SURVEY ON BEHALF OF THE CONTROLLER OF HER MAJESTY'S STATIONERY OFFICE © CROWN COPYRIGHT. UNAUTHORISED REPRODUCTION INFRINGES CROWN COPYRIGHT AND MAY LEAD TO PROSECUTION OR CIVIL PROCEEDINGS. SUFFOLK COUNTY COUNCIL, LICENCE NO. 100023395, 2019.

REVISION(S)	REV.	DATE	INTL.
Road Closure - Red Diversion - Blue			

PROJECT TITLE  
 Scheme 6099  
 C503 Mill Lane, Weybread  
 Surface Dressing Scheme

DRAWING TITLE  
 Road Closure Plan

ORIGINATOR	CHECKER	DESIGNER	REVIEWER
AG	JG	AG	
SCALE(S) ORIGINAL SIZE A3 NTS		DATE 03/03/2021	REVISION
DRAWING NUMBER 6099/C503/200/01			